


the silt fence should be around the perimeter of the site, not just the parking lot

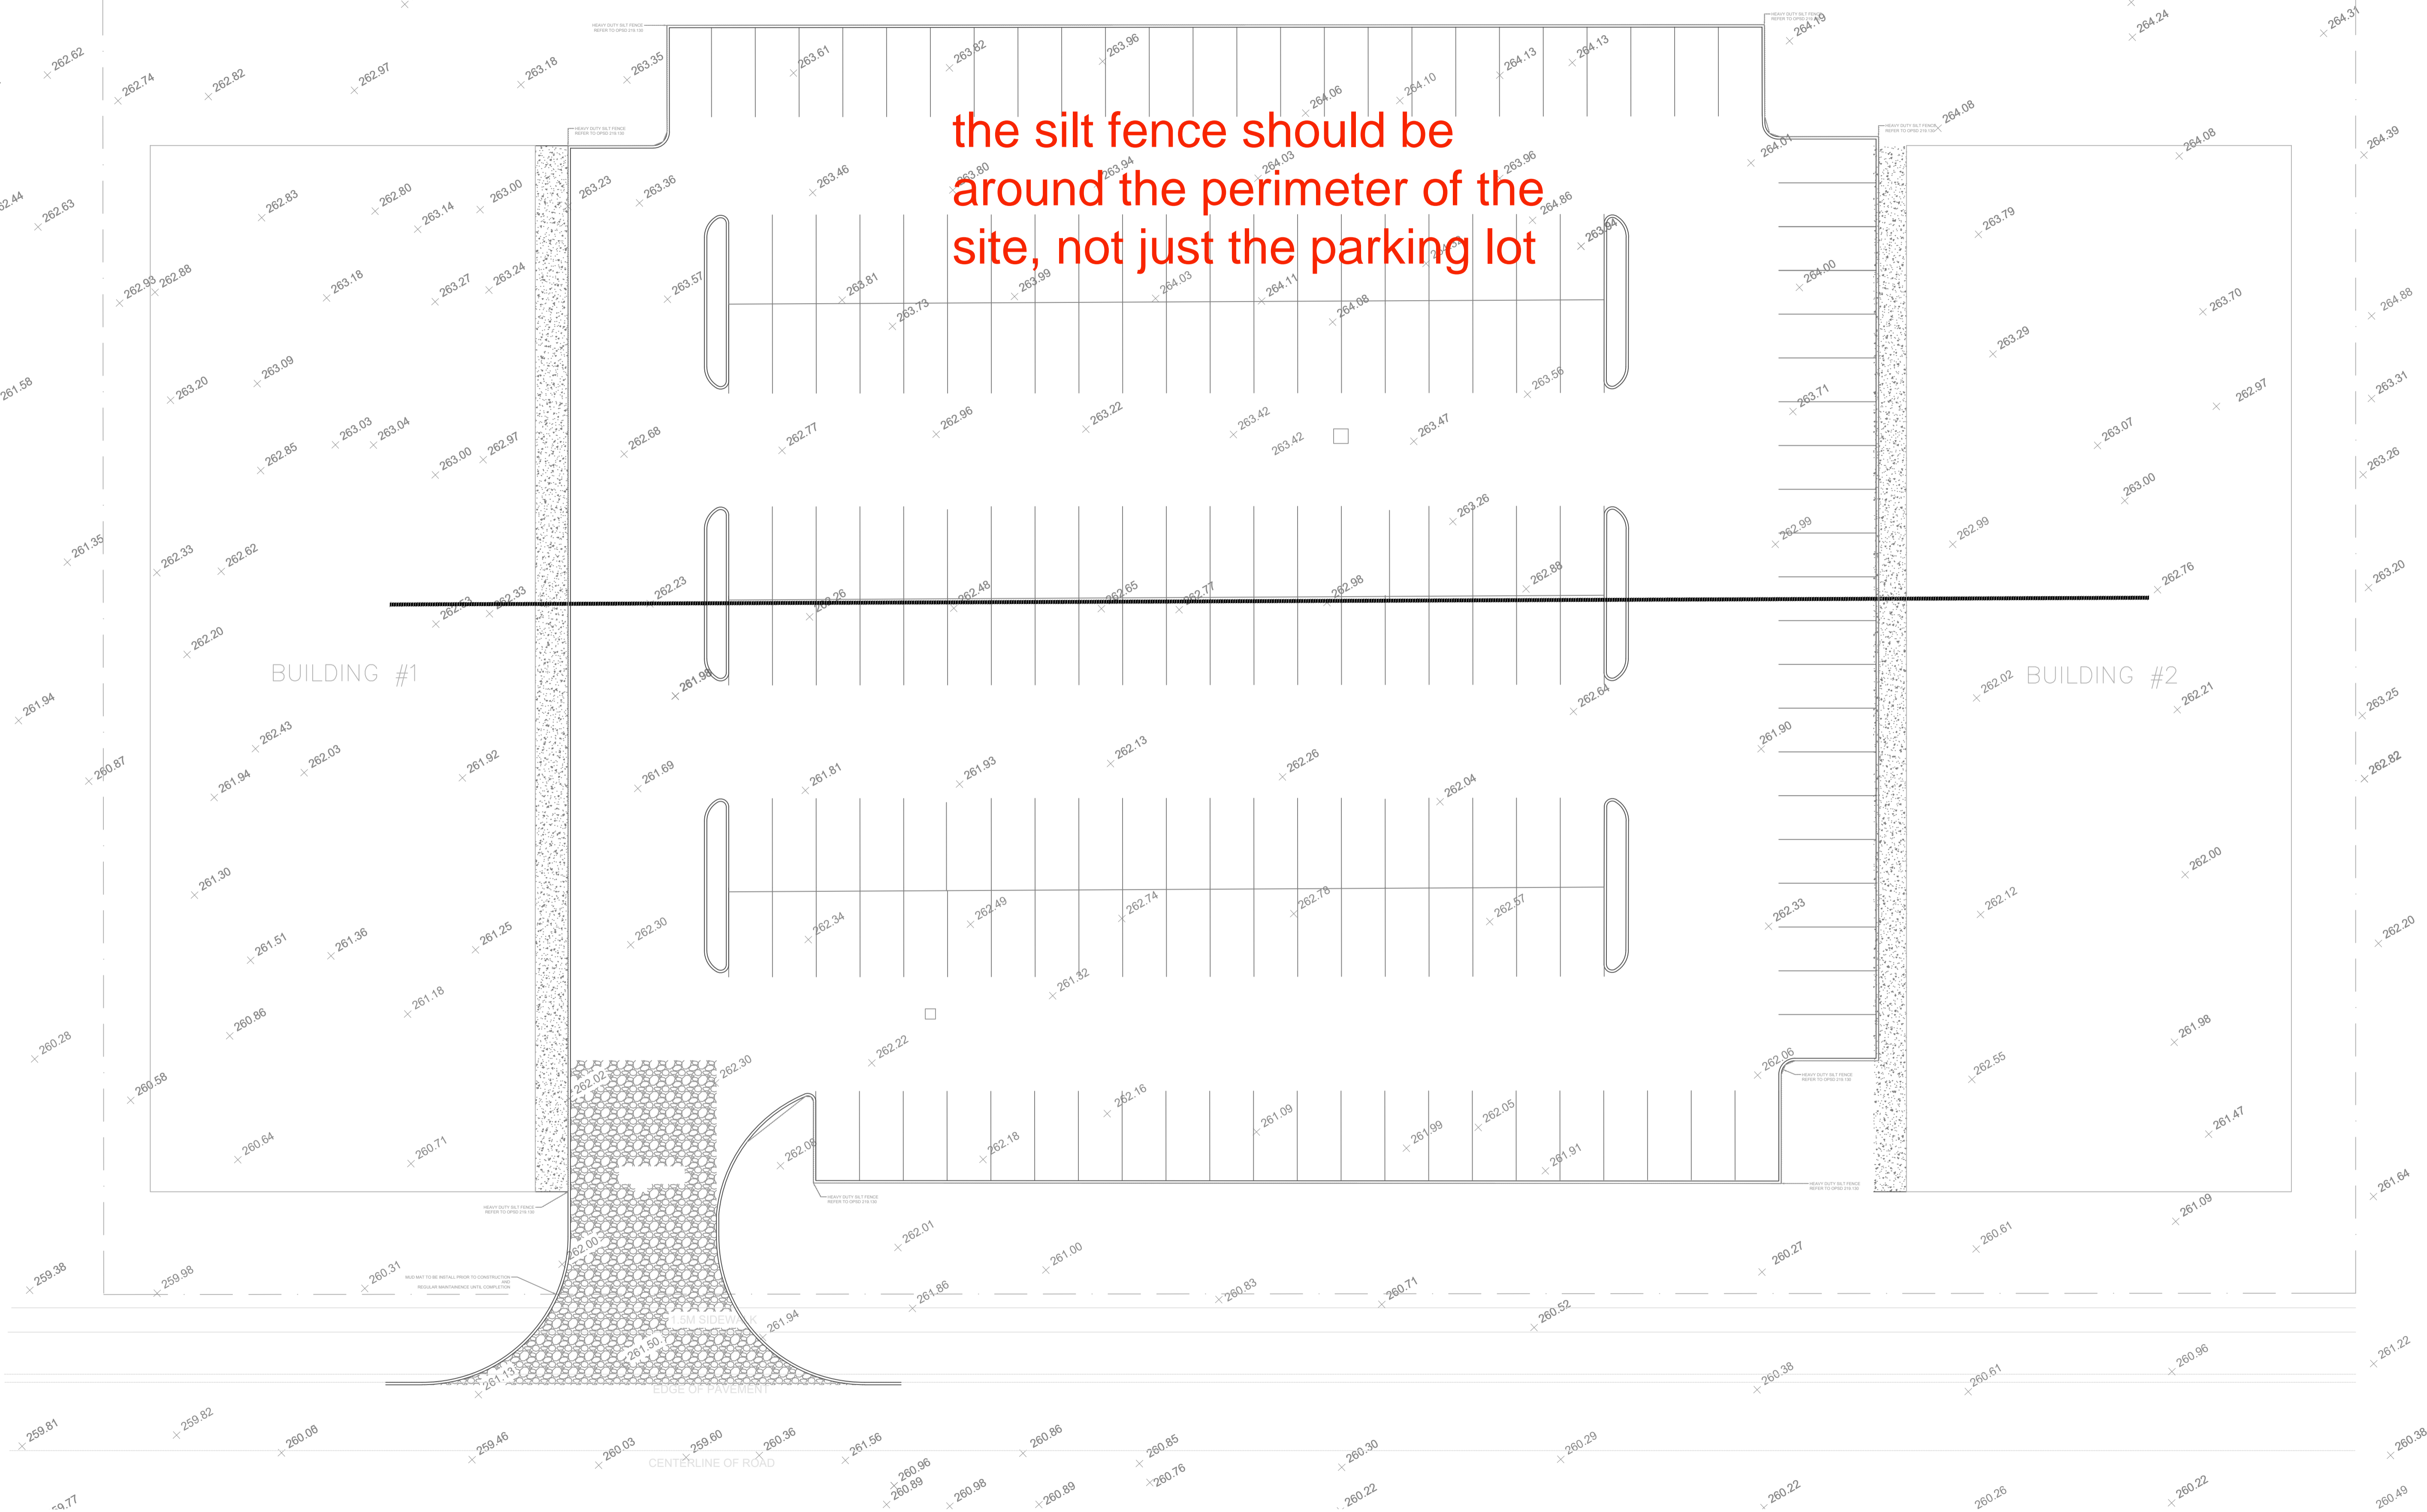

NAME: PHUONG D.	
STUDENT NUMBER: 200639353	
PROJECT TEST #2 - SEDIMENT & EROSION CONTROL	SHEET T2
DATE MARCH 25, 2026	SCALE 1:200