



**NUMBERED SHEET NOTES**


- ☐ STANDBY CIRCUITED RECEPTACLES ONLY OCCURS ON FLOORS 1,4,7,10. CIRCUIT TO THE FOLLOWING:  
 LEVEL 10 RECEPTACLE CIRCUITED TO S13L1-2  
 LEVEL 7 RECEPTACLE CIRCUITED TO S13L1-4  
 LEVEL 4 RECEPTACLE CIRCUITED TO S13-6  
 LEVEL 1 RECEPTACLE CIRCUITED TO S13-8  
 UPSIZE WIRING TO #10s FOR VOLTAGE DROP

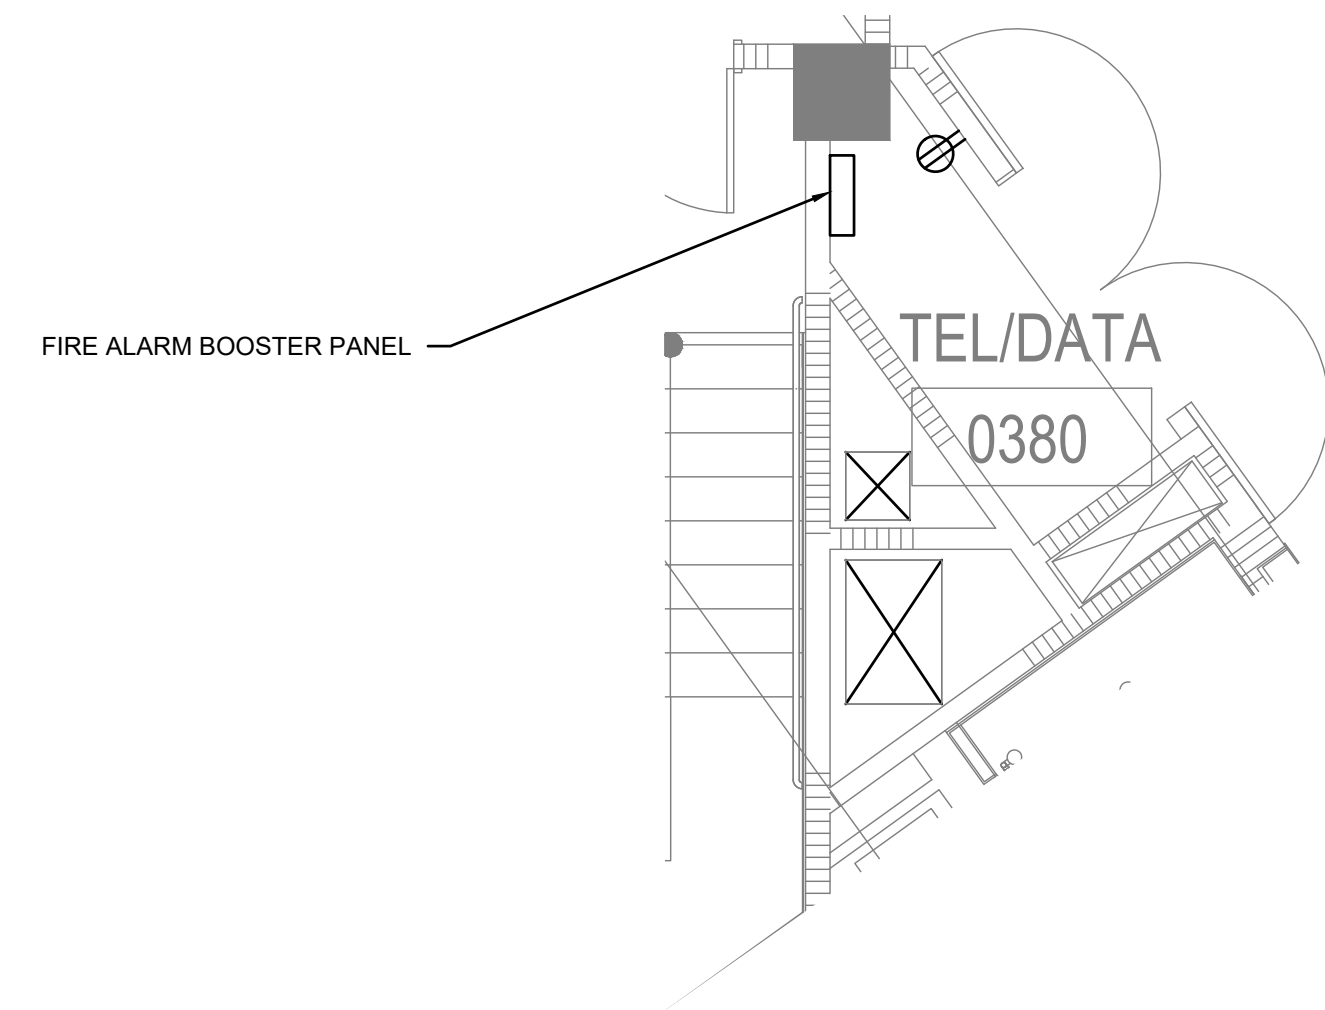


**1** ENLARGED CENTRAL ELECTRICAL ROOM - LEVELS 1,2,3,4,5,7,8,9,10,11  
 SCALE: 1/4" = 1'-0"

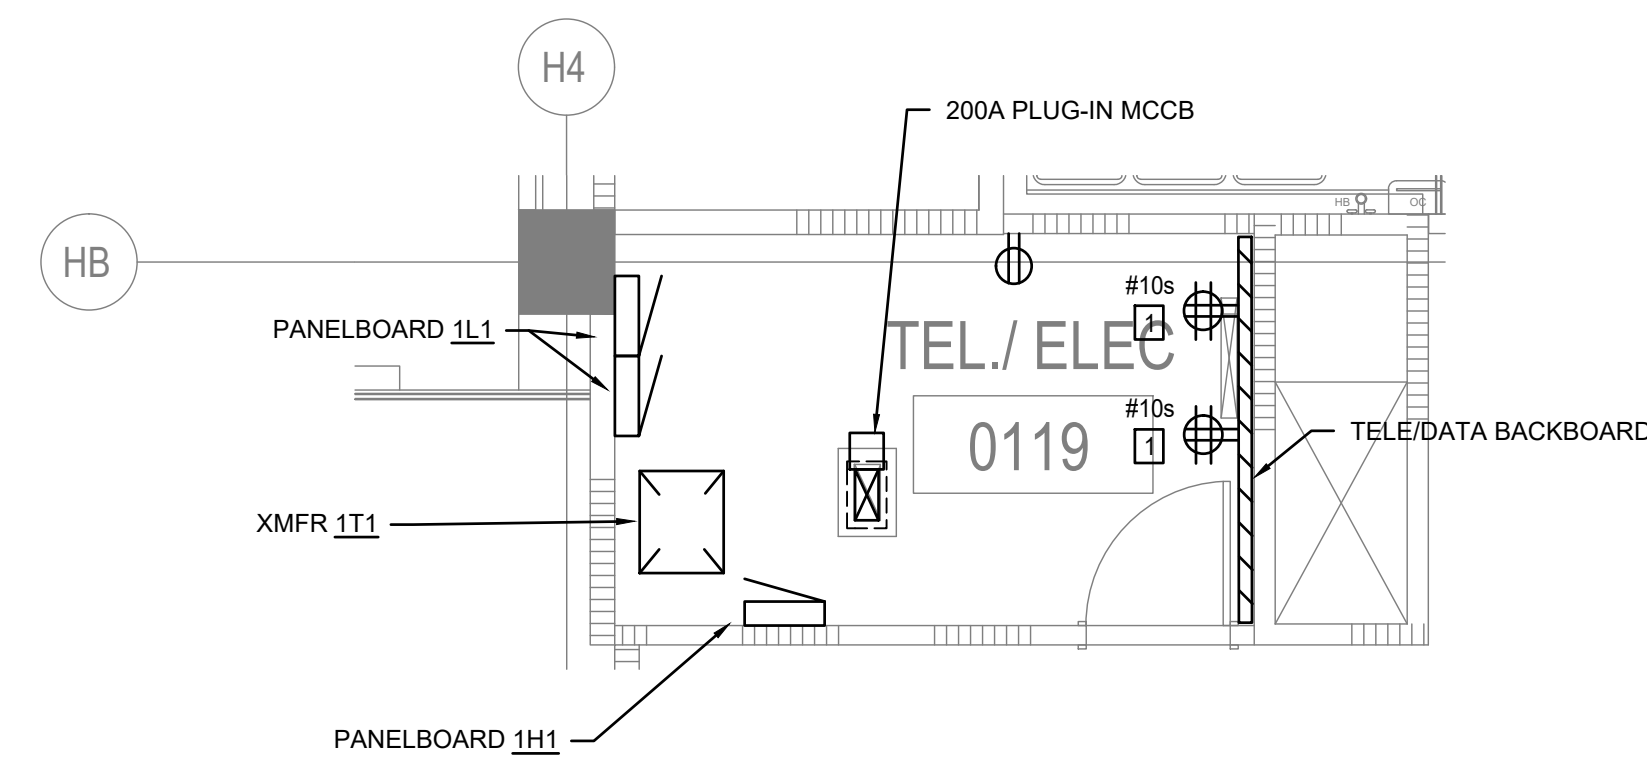


**2** ENLARGED HOTEL POWER ELECTRICAL ROOM, LEVEL 1  
 SCALE: 1/4" = 1'-0"

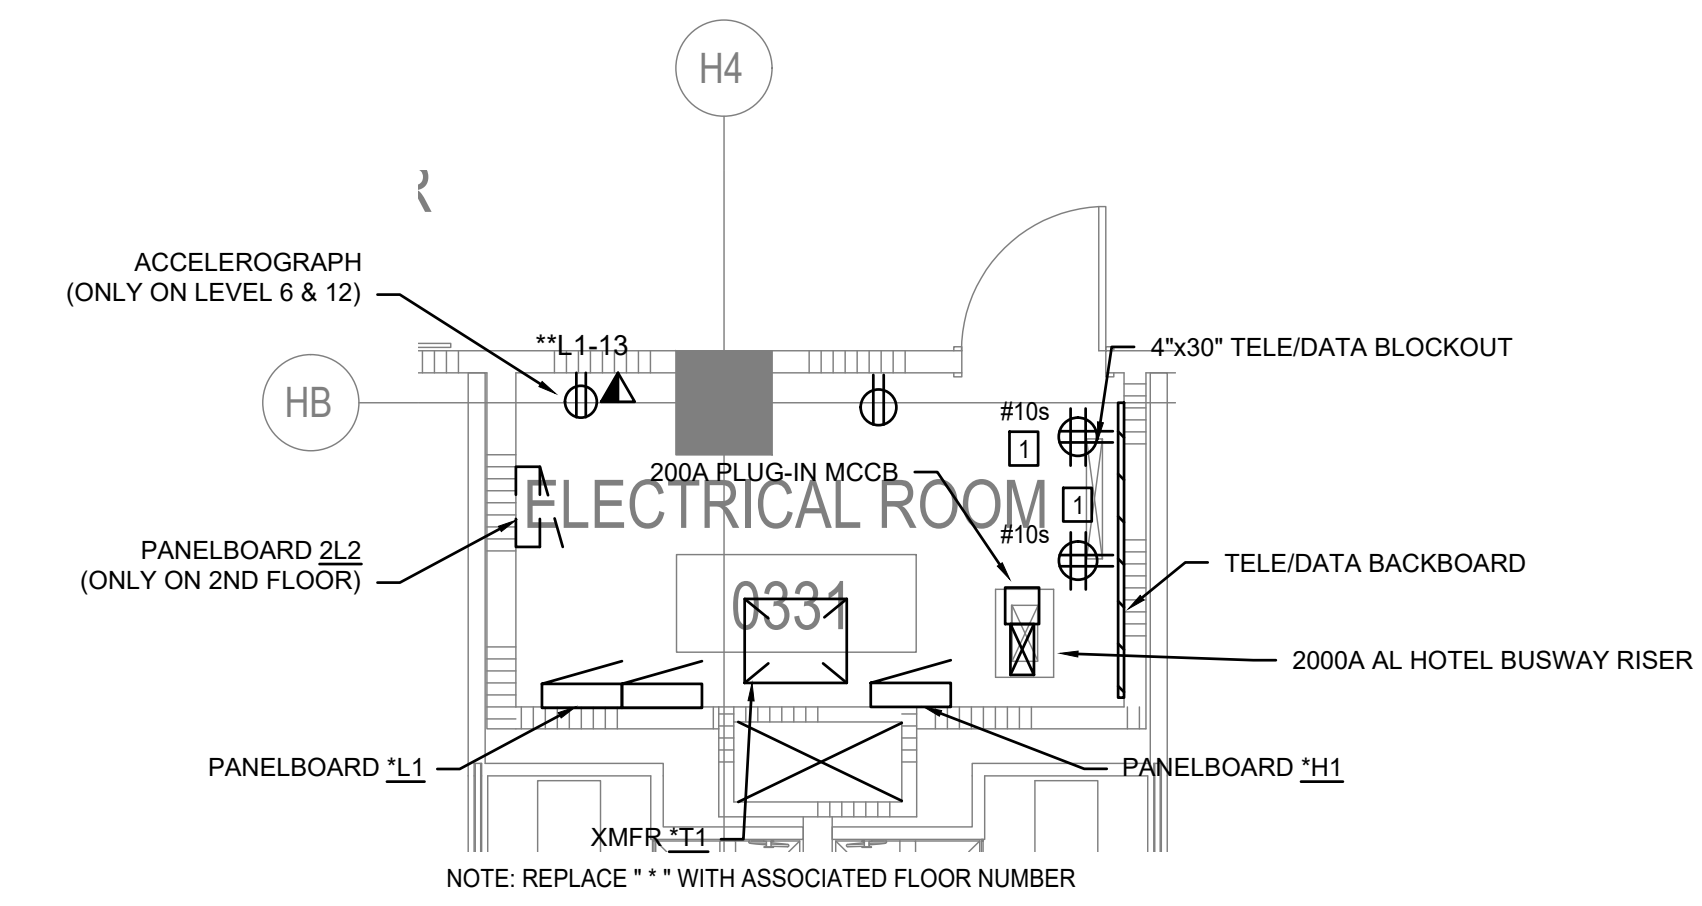


**3** ENLARGED HOTEL POWER ELECTRICAL ROOM, TYP. LEVELS 2-12  
 SCALE: 1/4" = 1'-0"

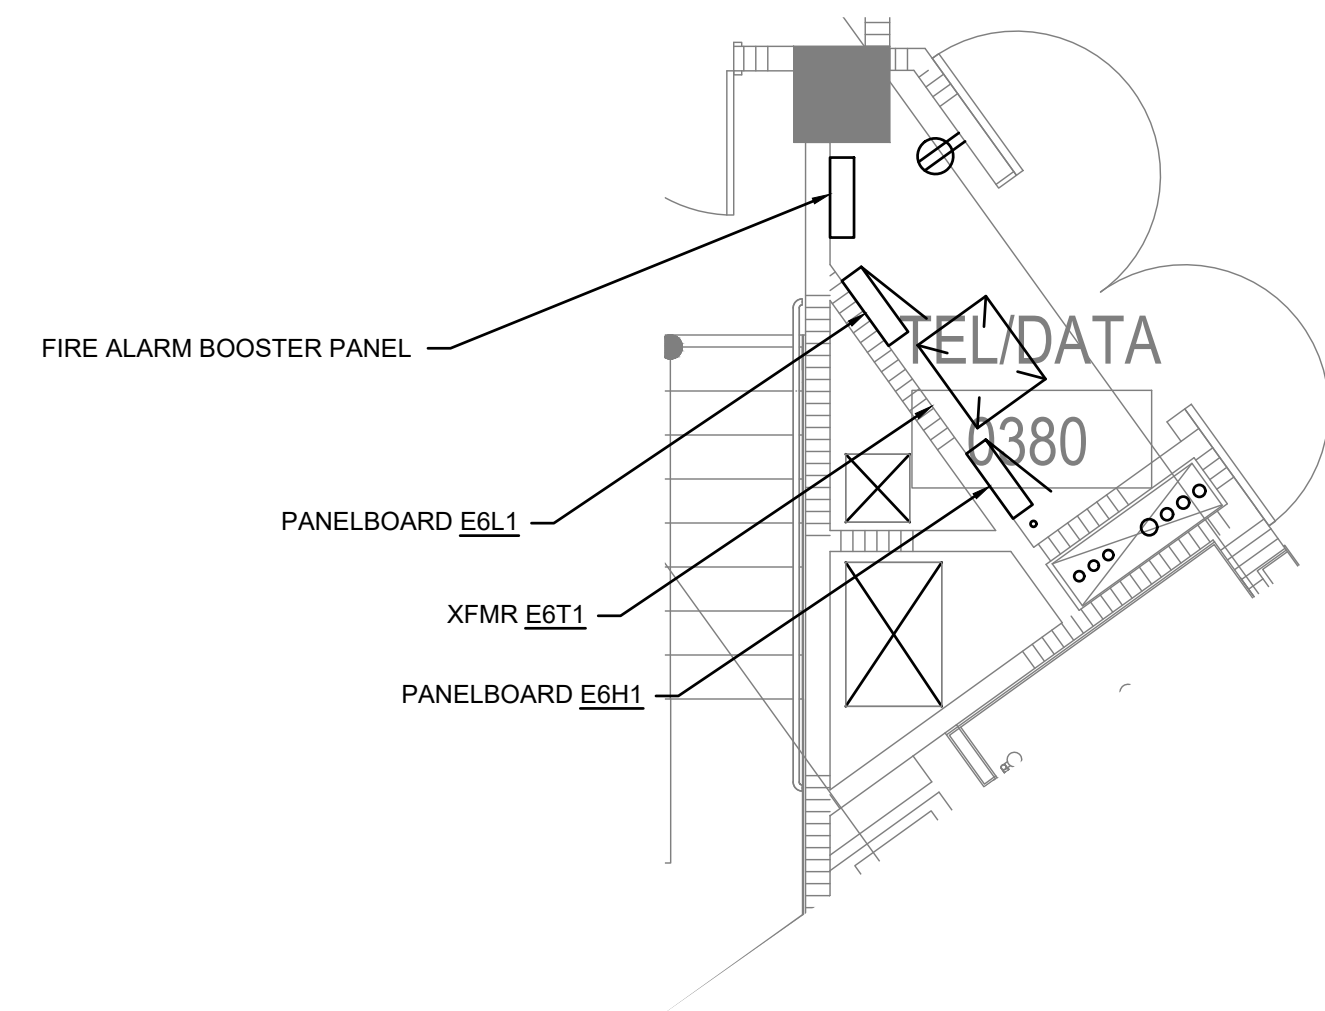

**4** ENLARGED CENTRAL ELECTRICAL ROOM - LEVELS 6  
 SCALE: 1/4" = 1'-0"

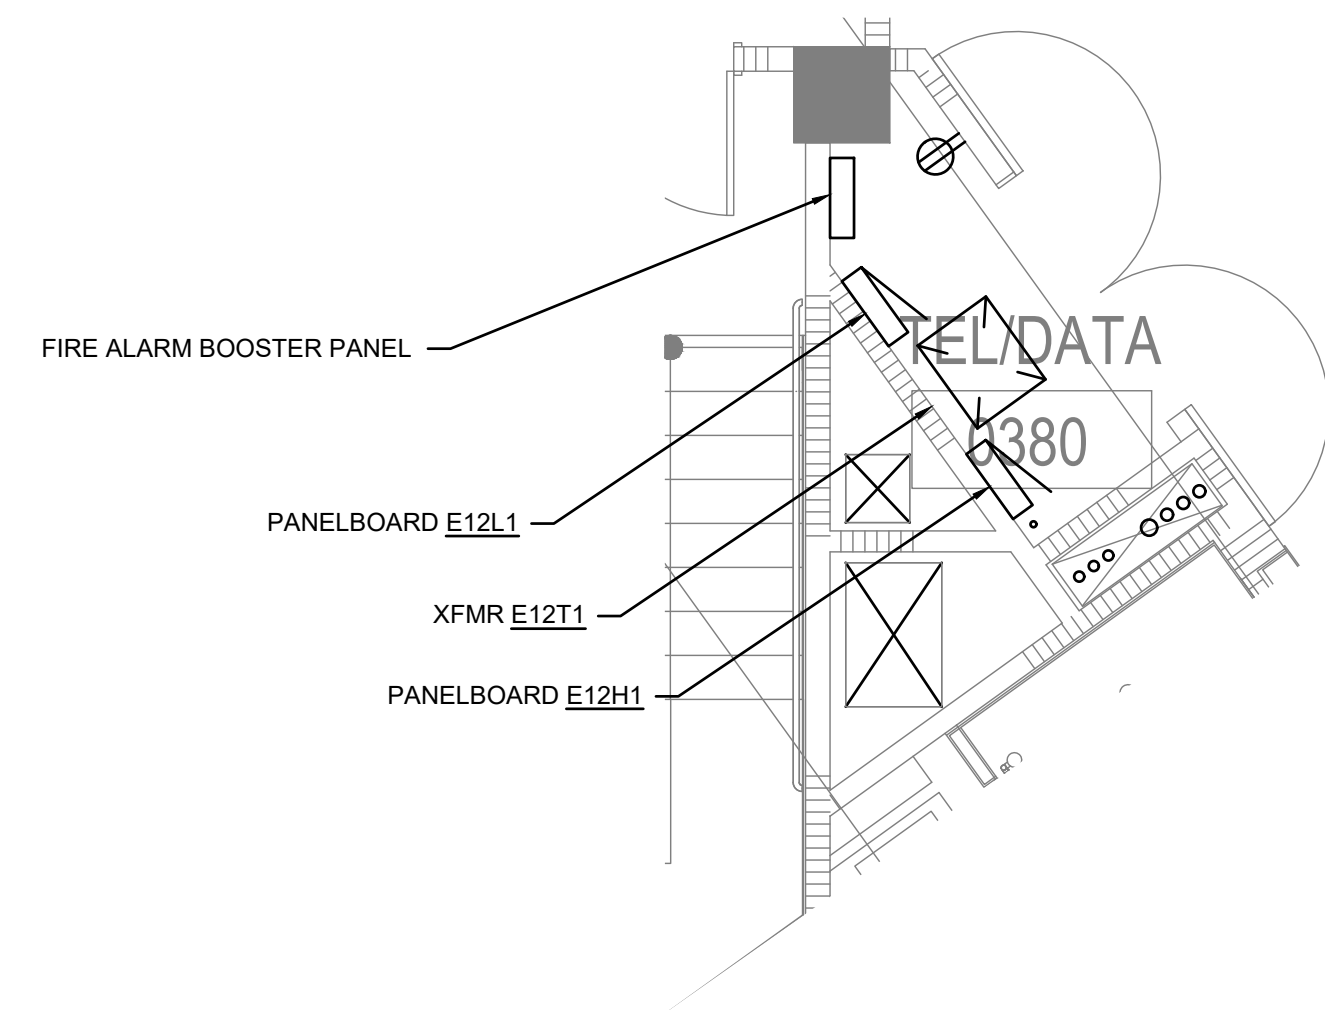

**5** ENLARGED CENTRAL ELECTRICAL ROOM - LEVELS 12  
 SCALE: 1/4" = 1'-0"

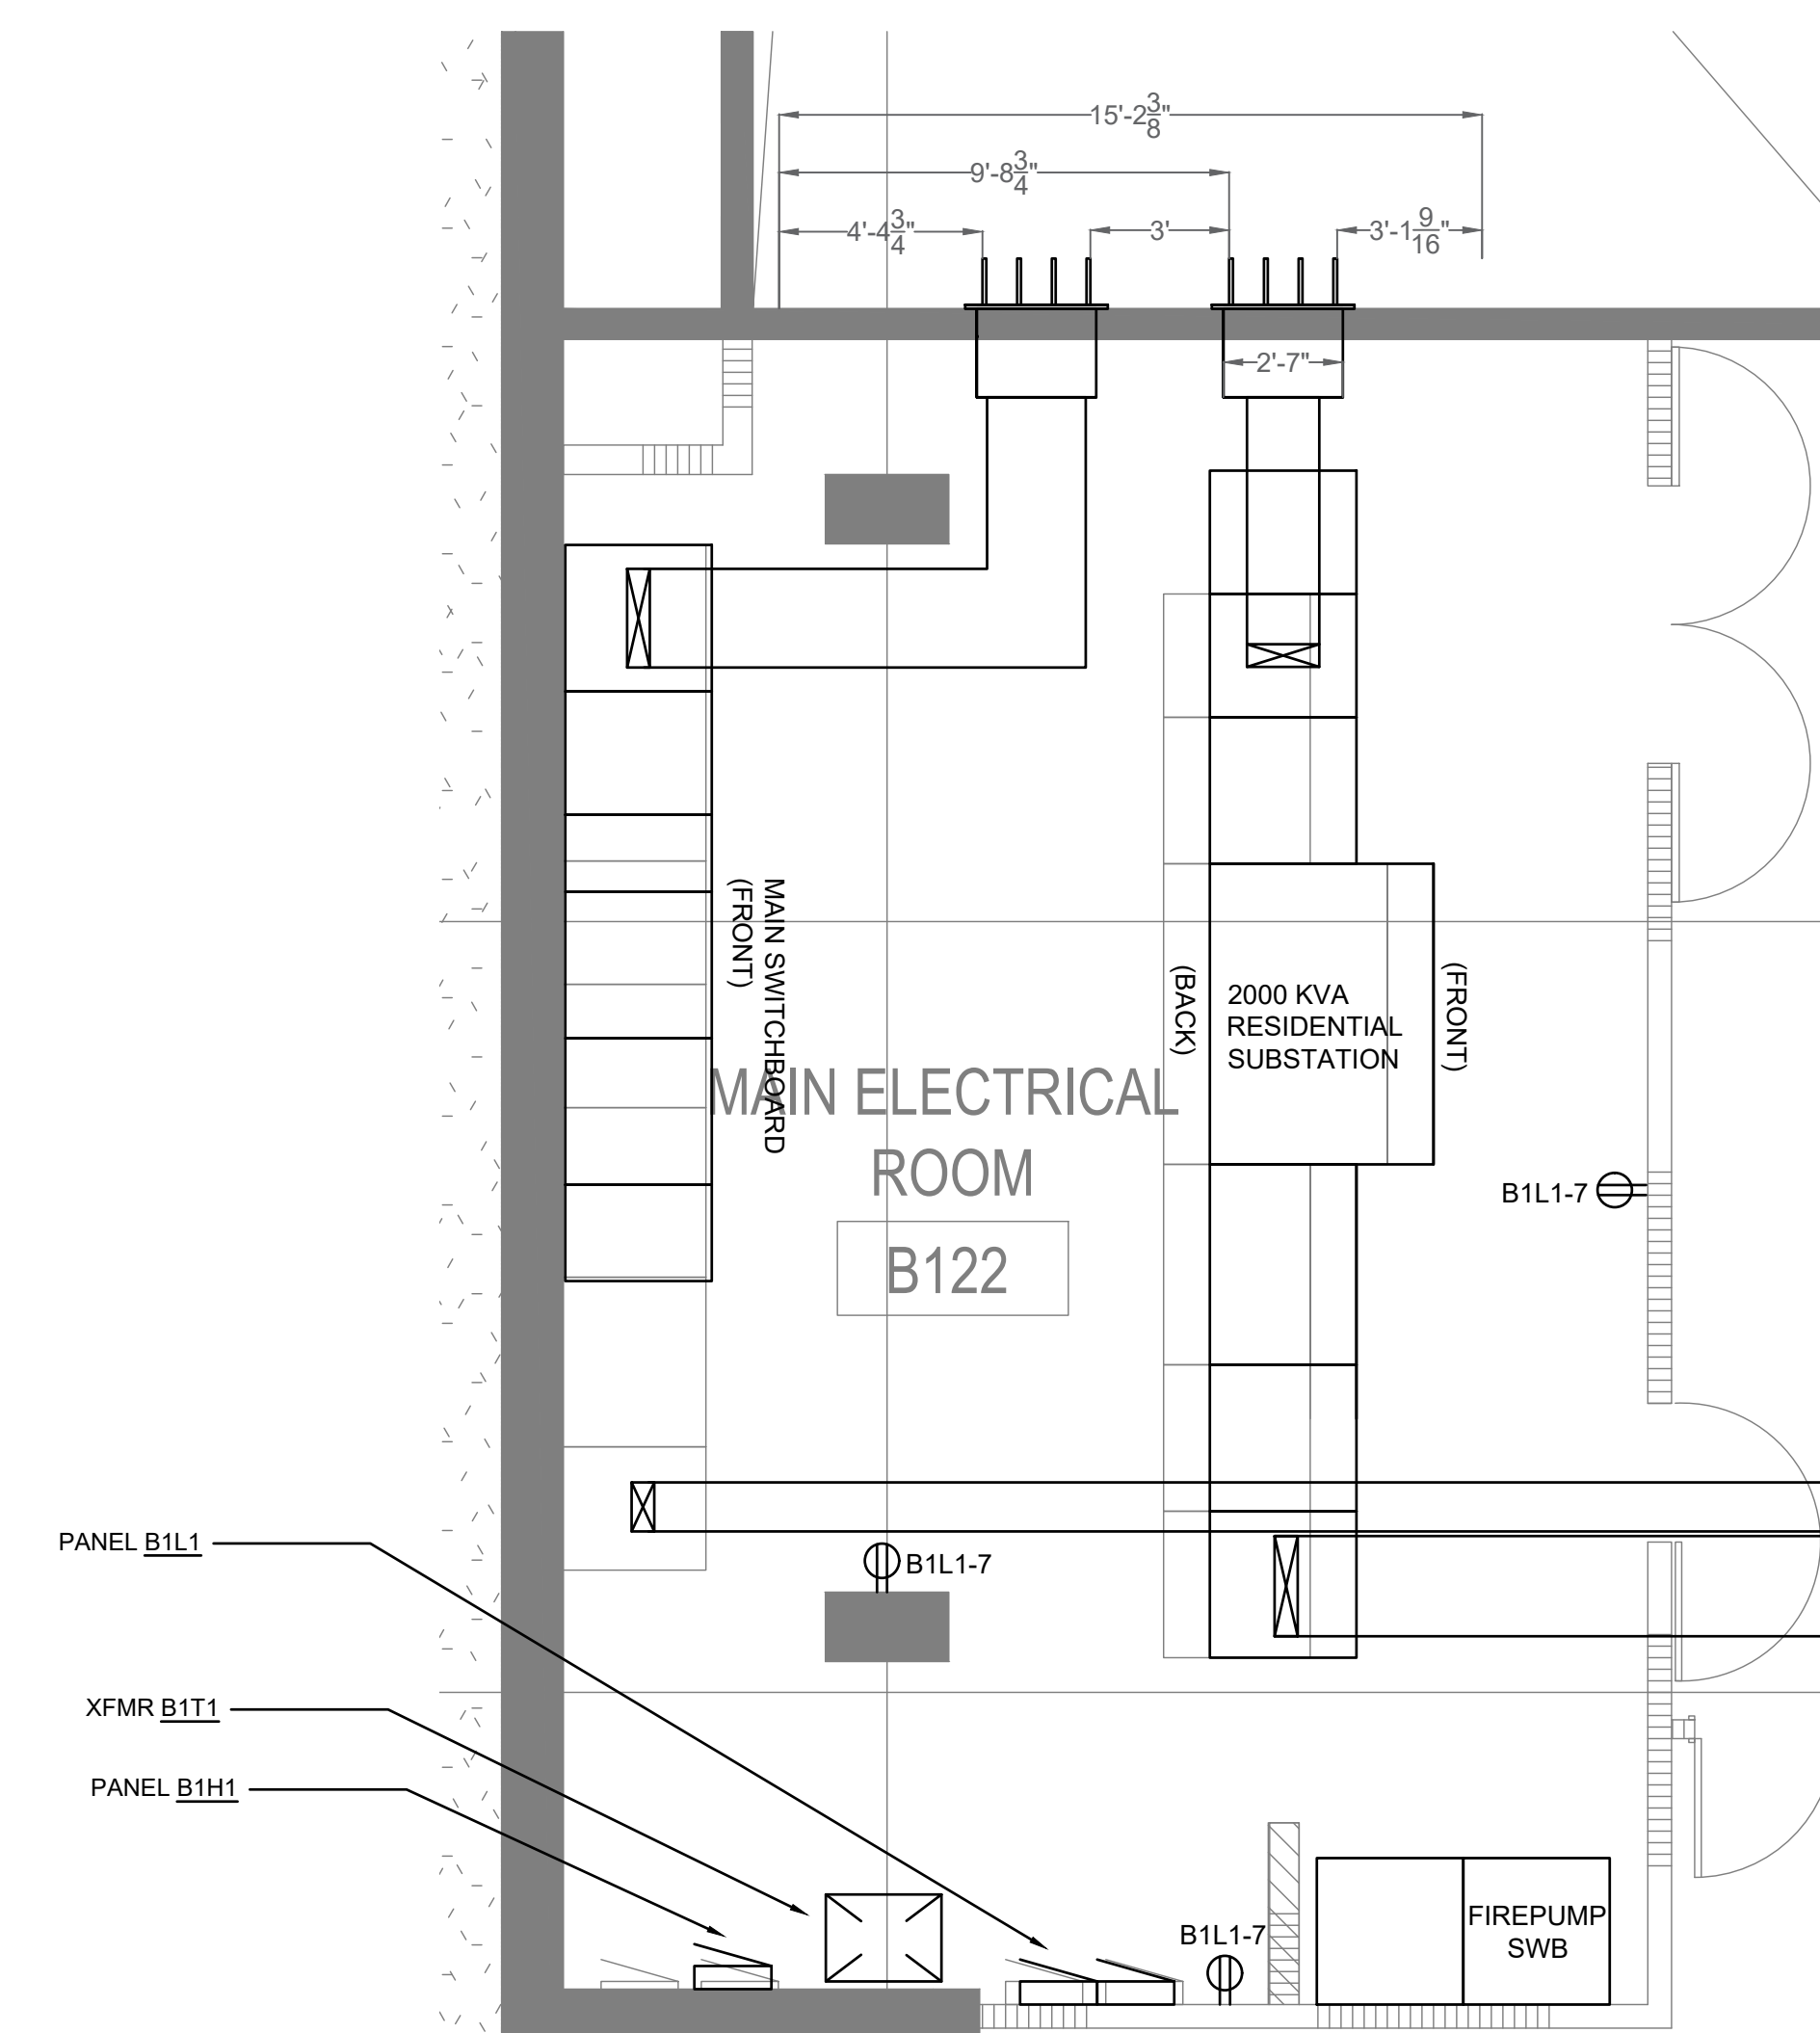

**6** ENLARGED MAIN ELECTRICAL ROOM LEVEL B0  
 SCALE: 1/4" = 1'-0"

REV.	DESCRIPTION	DATE
50%	DESIGN DEVELOPMENT	05/27/2016
HA	PROGRESS PRINT	07/13/2016
100%	DESIGN DEVELOPMENT	02/15/2017
CD 25%		03/17/2017
PG&E	ISSUANCE	09/06/2017
CD 50%		10/06/2017
CD 75%		03/01/2018
CONSTRUCTION DOCUMENTS	CD 90%	02/22/2019

KEY PLAN

STAMP

SCALE  
 DRAWN BY:  
 HA PROJECT NO:

ENLARGED  
 ELECTRICAL ROOMS

**E5.01**